


6階 平面図 1 : 100

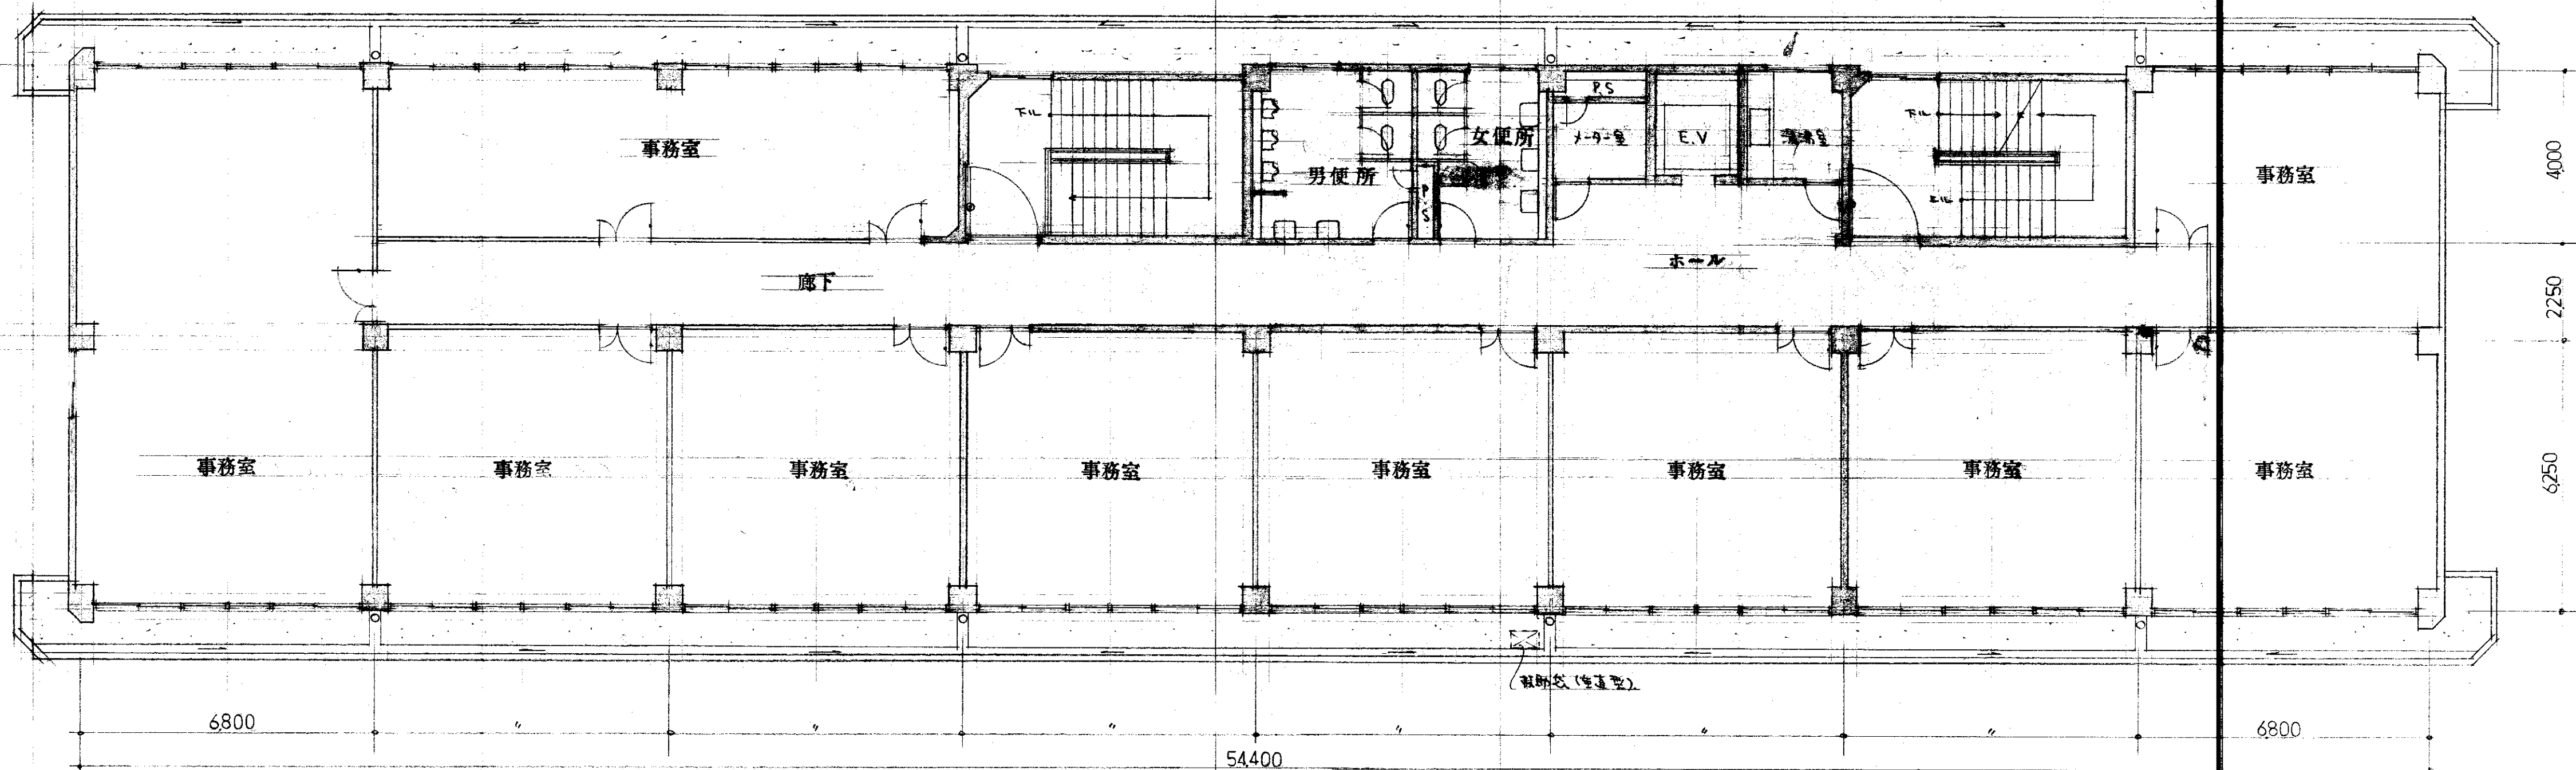

5階 平面図 1 : 100