



3階 平面図 1:100

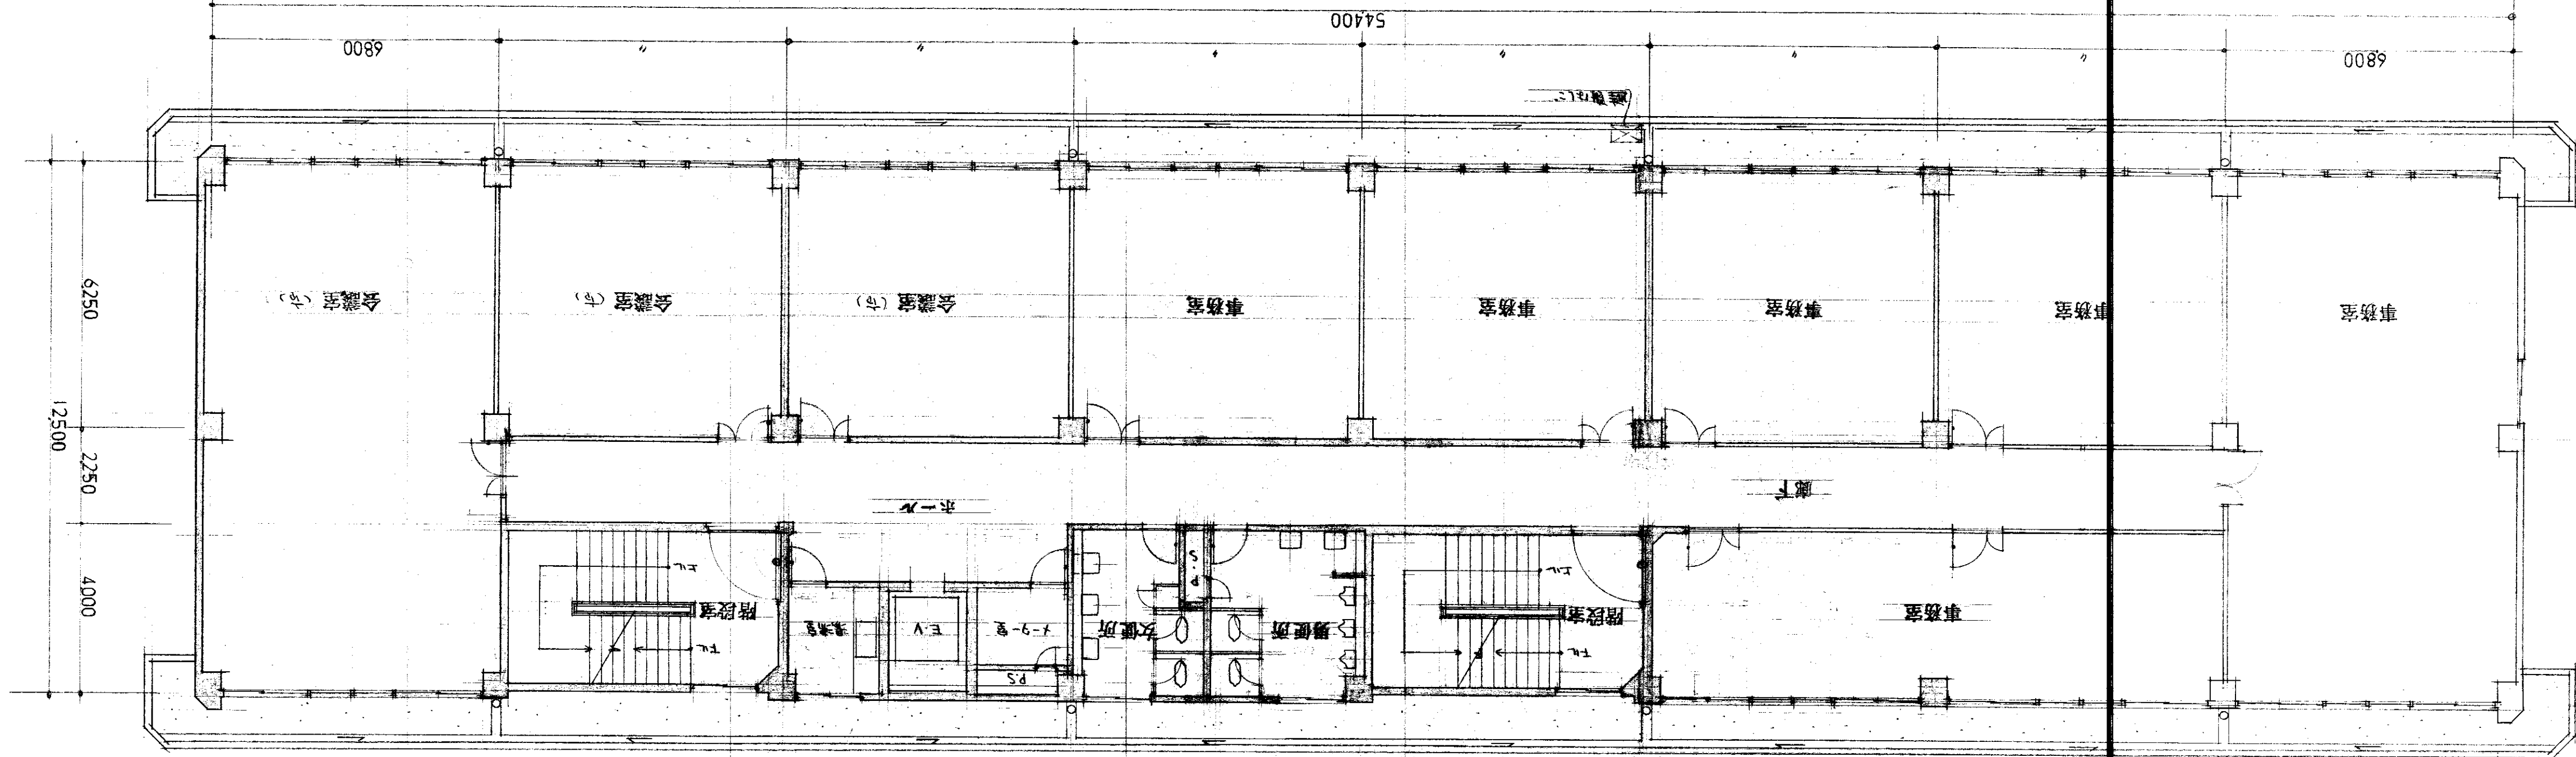

4階 平面図 1:100

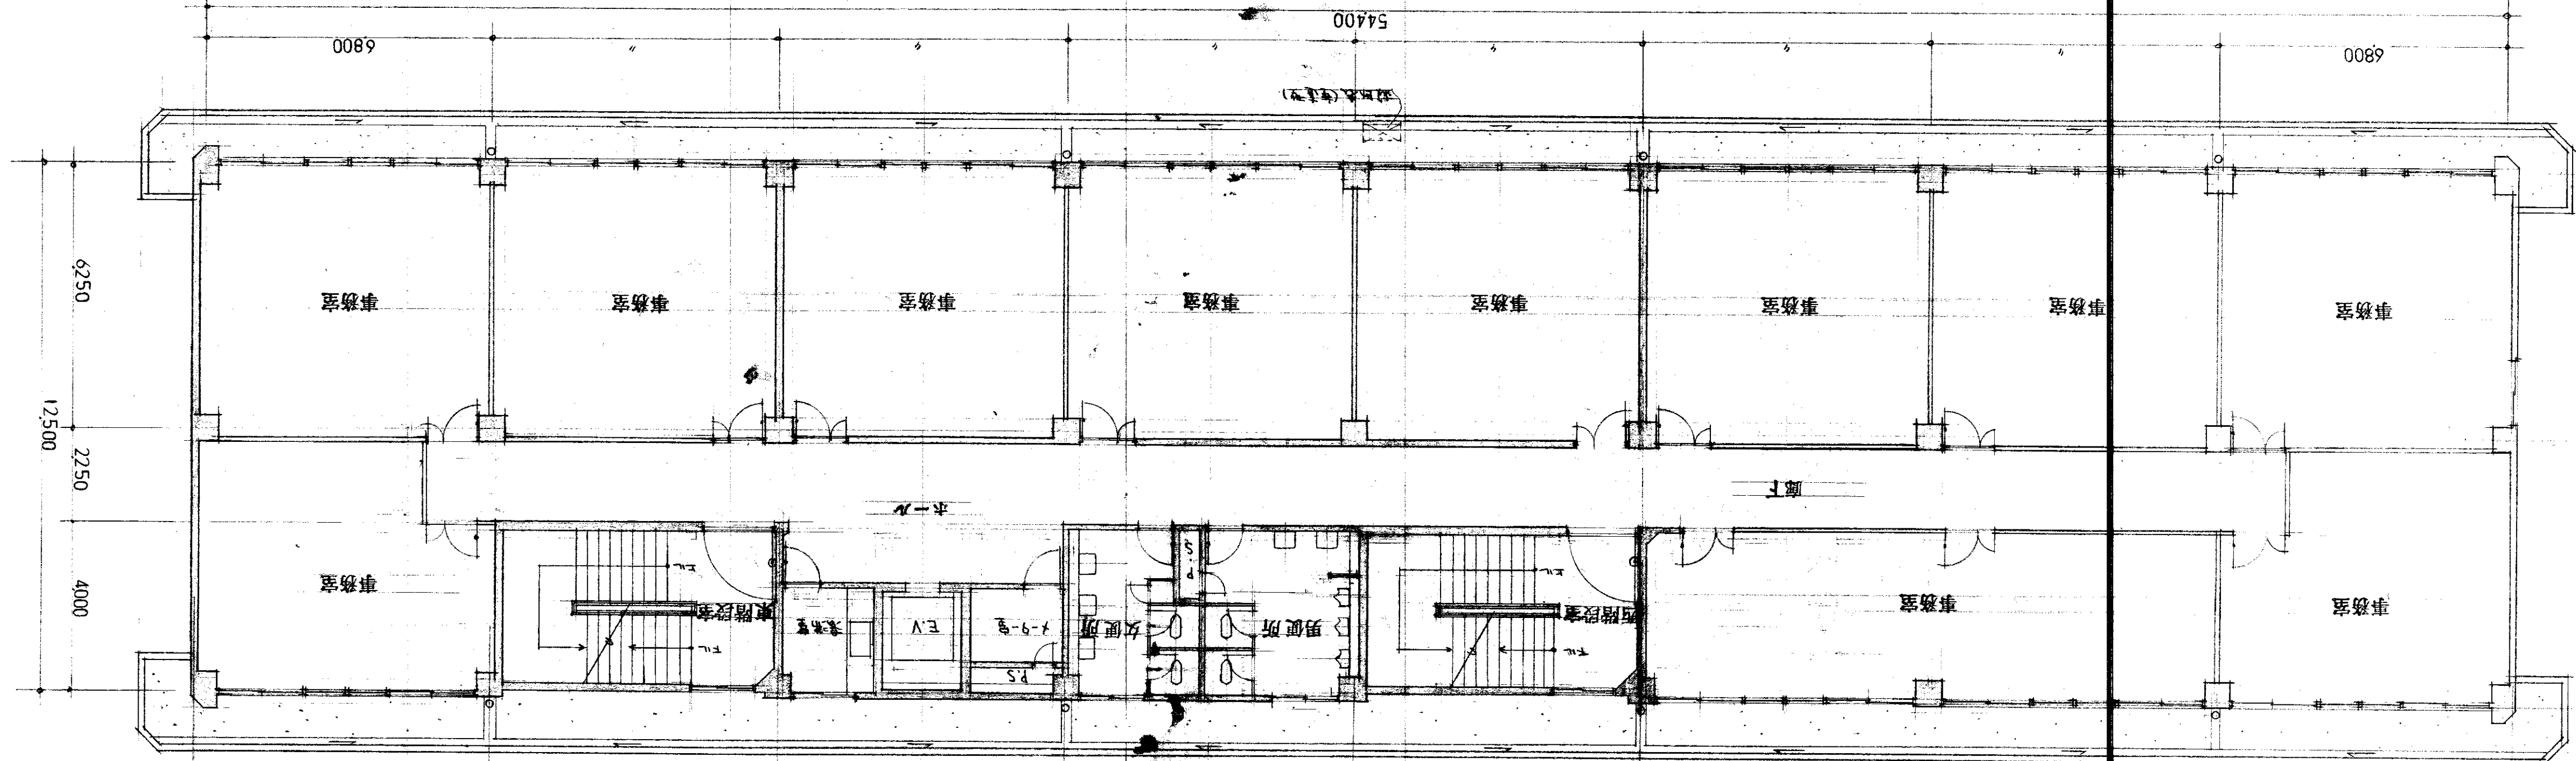

1 2 3 4 5 6 7 8 9